


SMA CAIROLI

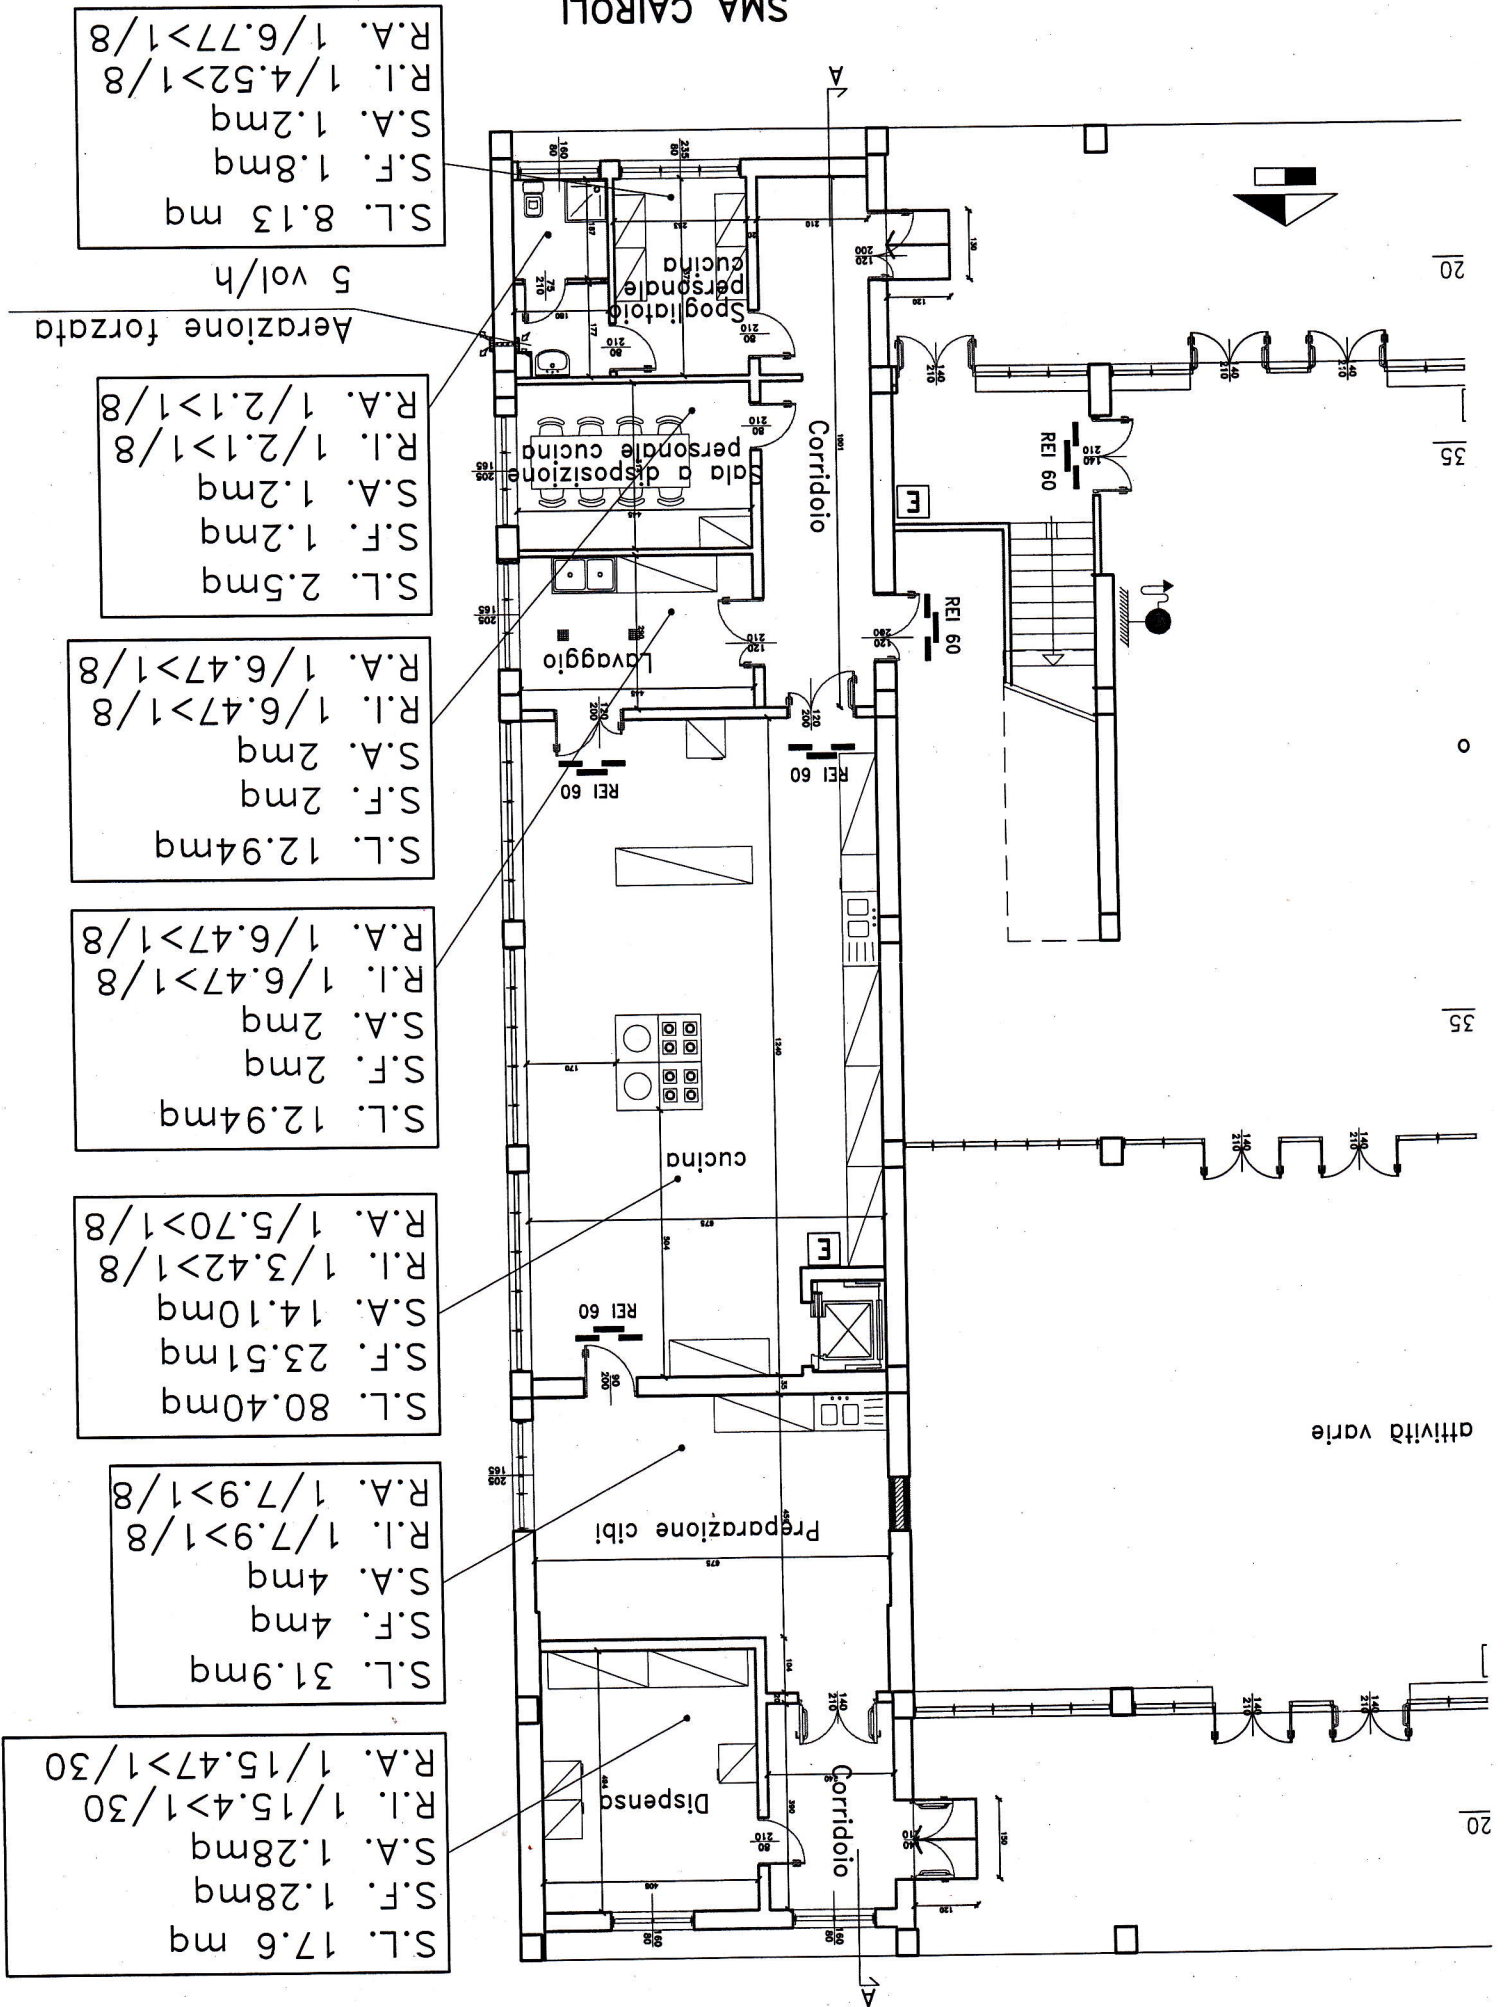

S.L. 8.13 mq
S.F. 1.8mq
S.A. 1.2mq
R.I. 1/4.52 > 1/8
R.A. 1/6.77 > 1/8

5 vol/h
Aerazione forzata

S.L. 2.5mq
S.F. 1.2mq
S.A. 1.2mq
R.I. 1/2.1 > 1/8
R.A. 1/2.1 > 1/8

S.L. 12.94mq
S.F. 2mq
S.A. 2mq
R.I. 1/6.47 > 1/8
R.A. 1/6.47 > 1/8

S.L. 12.94mq
S.F. 2mq
S.A. 2mq
R.I. 1/6.47 > 1/8
R.A. 1/6.47 > 1/8

S.L. 80.40mq
S.F. 23.51mq
S.A. 14.10mq
R.I. 1/3.42 > 1/8
R.A. 1/5.70 > 1/8

S.L. 31.9mq
S.F. 4mq
S.A. 4mq
R.I. 1/7.9 > 1/8
R.A. 1/7.9 > 1/8

S.L. 17.6 mq
S.F. 1.28mq
S.A. 1.28mq
R.I. 1/15.4 > 1/30
R.A. 1/15.47 > 1/30

20

35


0

35

attività varie

20

SMA CAIROLI
LOCALIZZAZIONE CUCINA

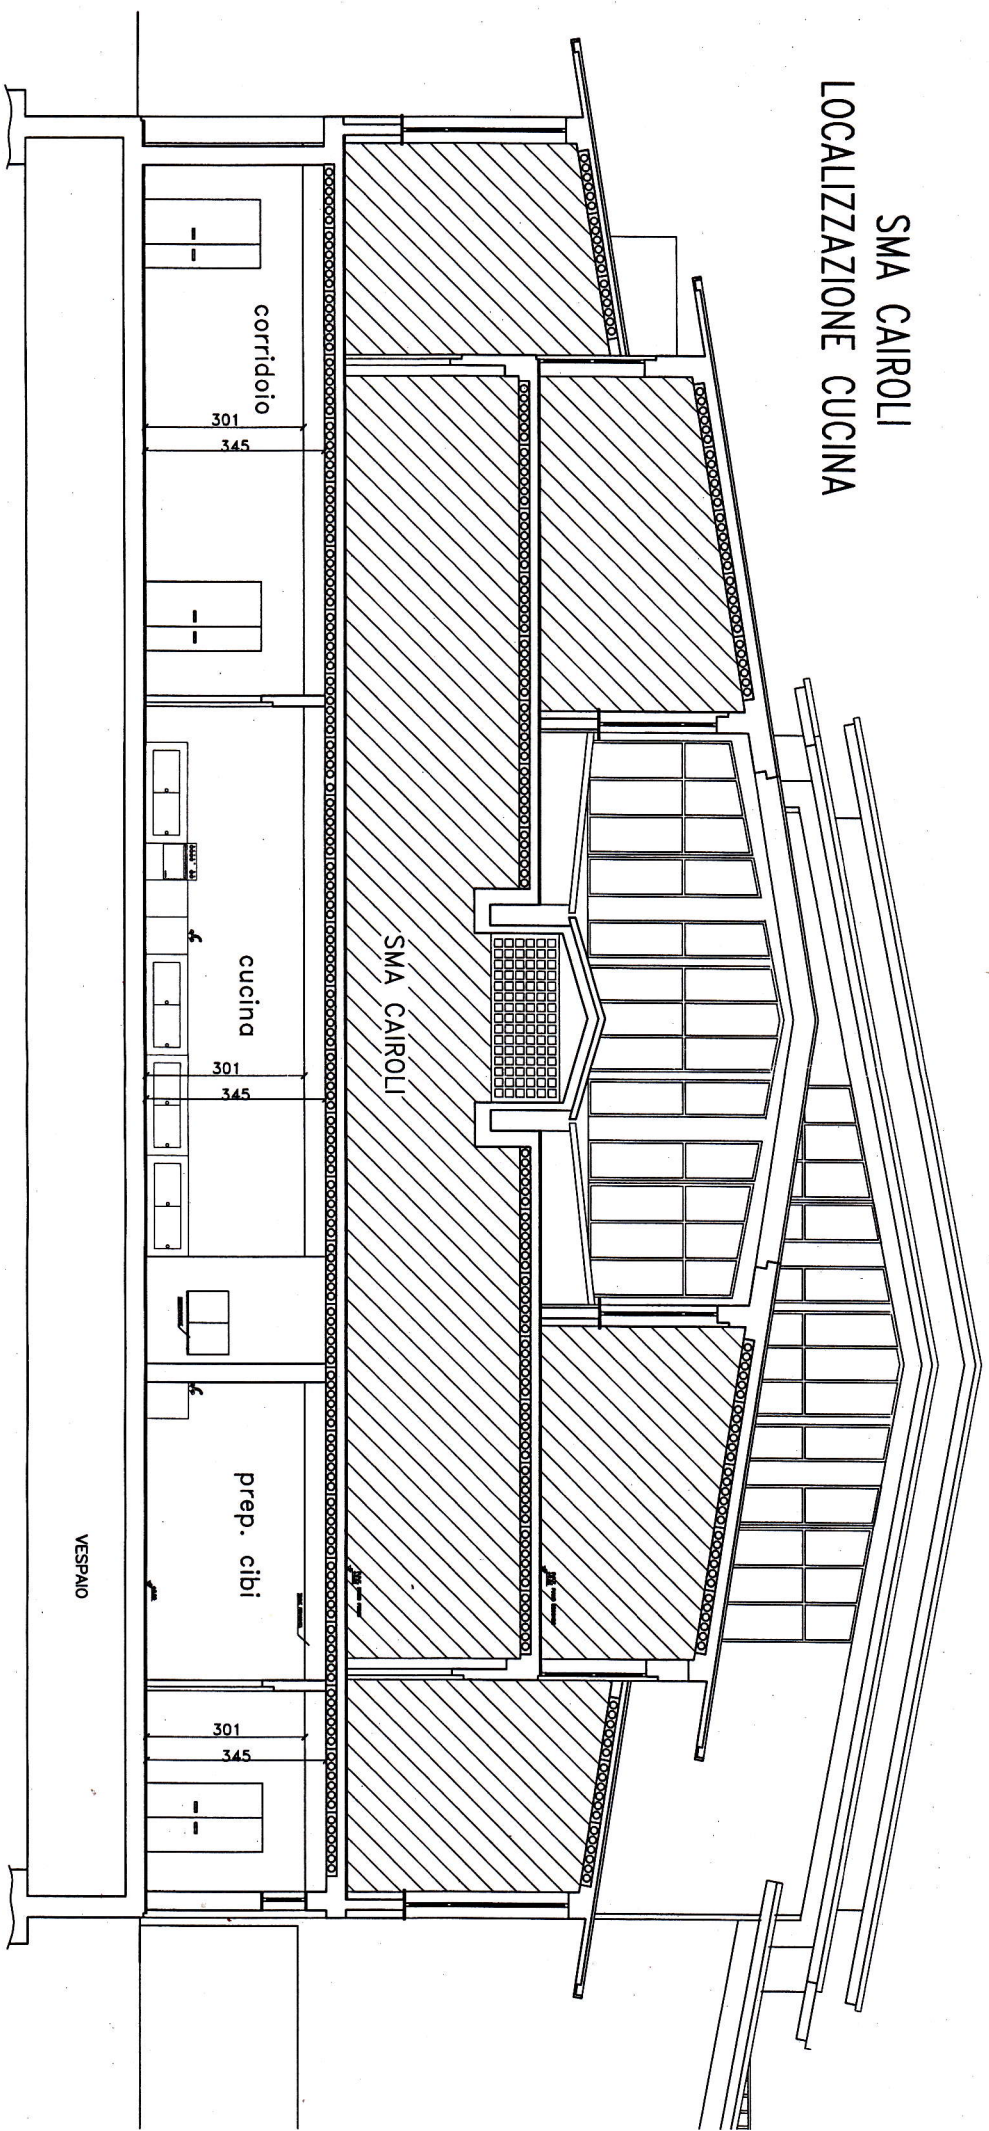

SEZIONE A-A

SCALA 1:100